


1 SECOND FLOOR PLAN  
SCALE: 1/8" = 1'-0"

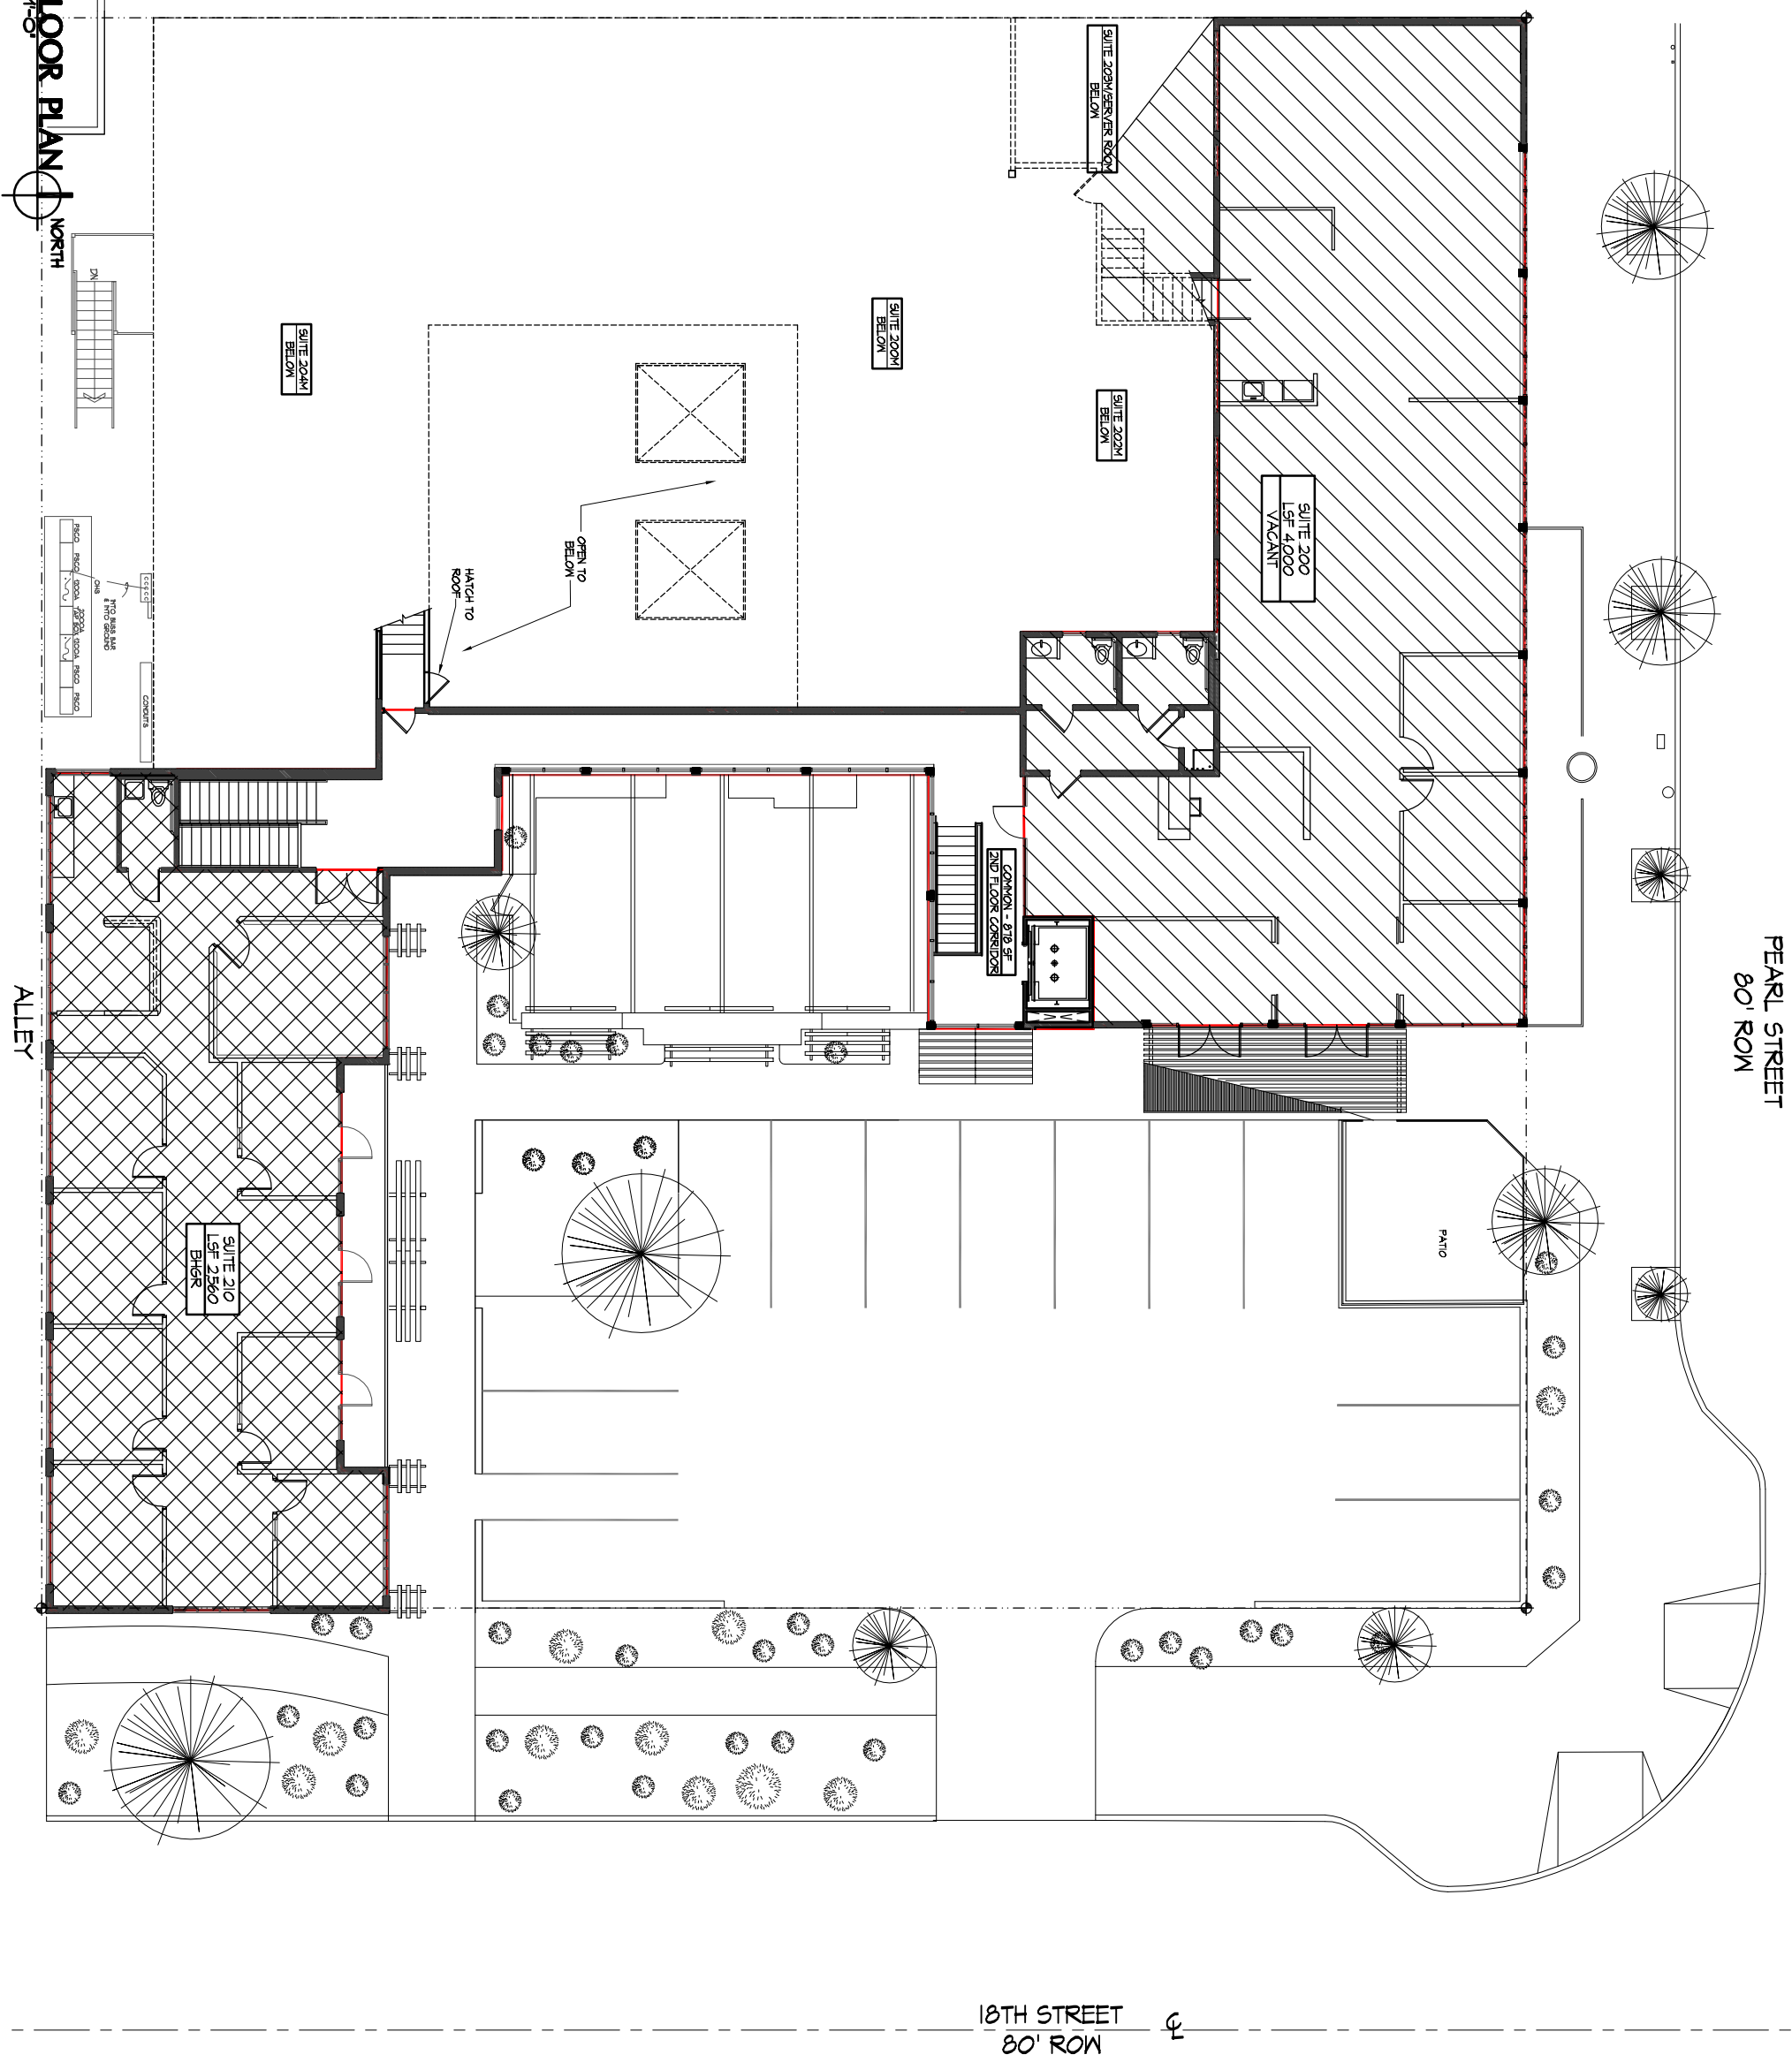

ALLEY

PEARL STREET  
80' ROW

18TH STREET  
80' ROW

**psmp**  
 Pearl Street Mall  
 Properties, Inc  
 1420 Pearl Street, Suite 200  
 Boulder, CO 80302

**1738 Pearl Street, L.L.C.**  
 1738 Pearl Street  
 Boulder, Colorado 80302  
**Second Floor Plan**

SHEET NO:  
1738 2nd website  
 DATE: 10 JUNE 2010

**Midyette architects p.c.**  
 Architecture • Planning • Interior Design  
 Boulder • Santa Fe  
 1420 Pearl Street, Suite 201  
 Boulder, Colorado 80302  
 (303) 443-9960 Fax 443-9920  
 COPYRIGHT 2010  
 All drawn and written information duplicated, disclosed, or  
 otherwise appearing herein shall not be used without  
 written consent of Midyette architects p.c.