


1 MEZZININE FLOOR PLAN
SCALE: 1" = 20'-0"

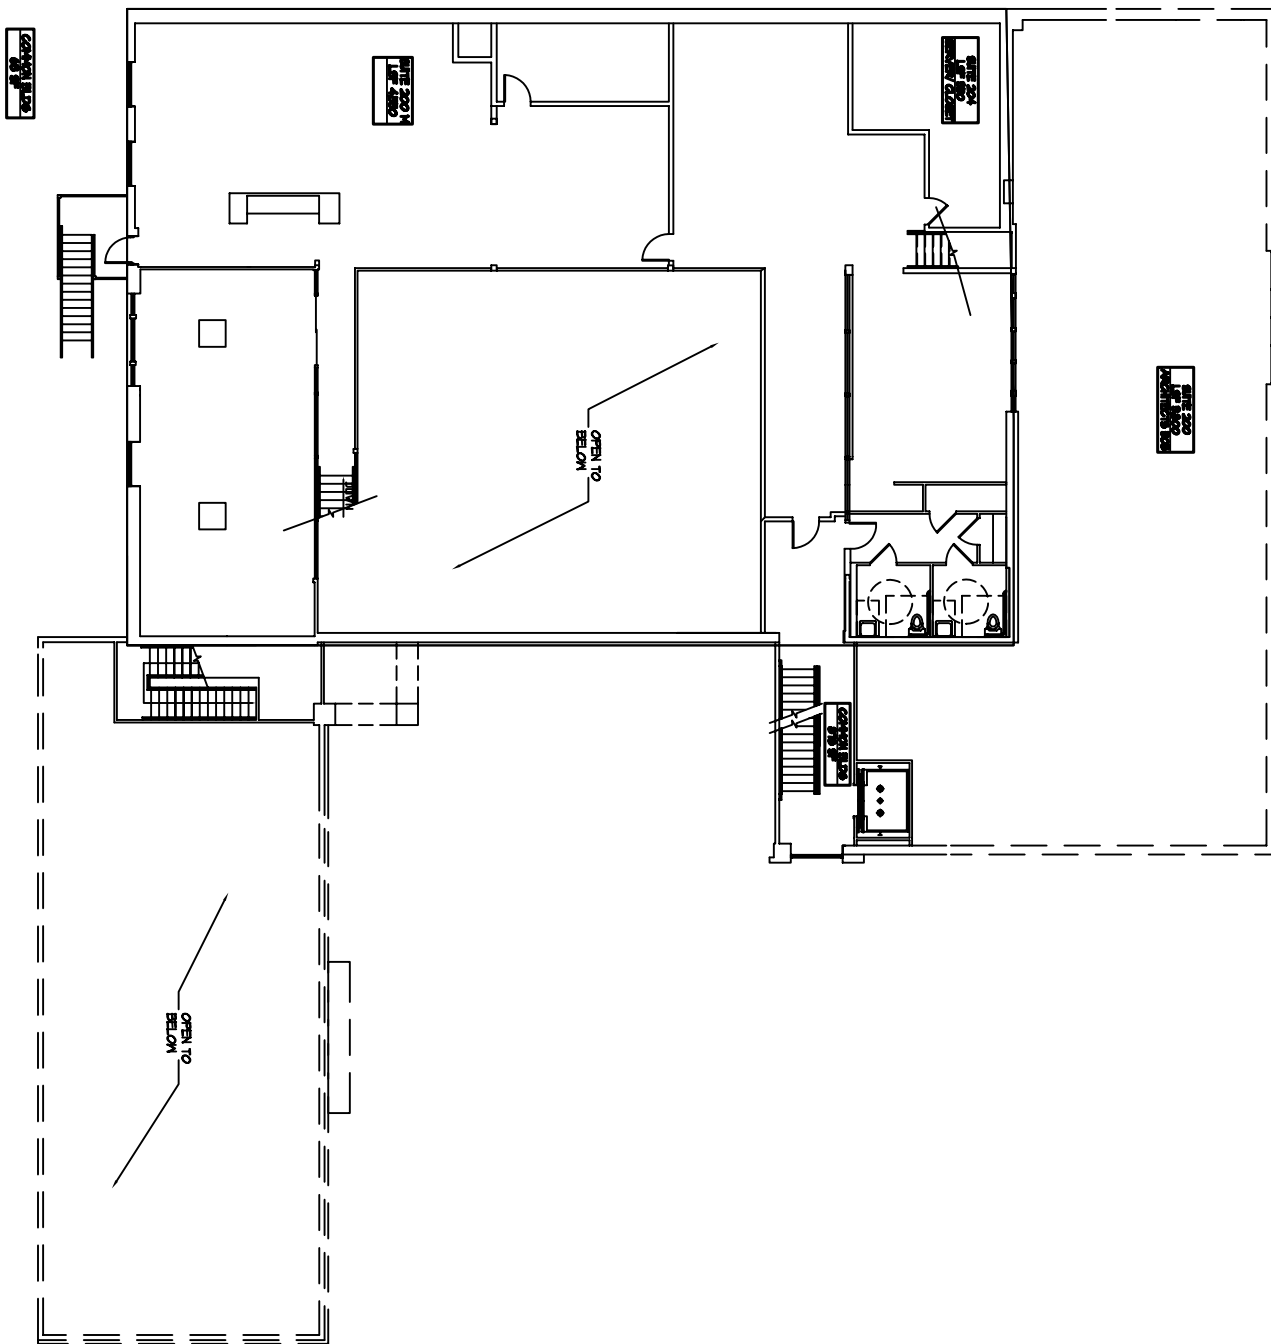

SHEET NO.:
A120

DATE: 25 OCT 2007

REVISED:
 A
 A
 REM
 REM

CHECKED: JNM

DRAWN: DMC

ISSUE RECORD:
ISSUE 10/25/2007

OFFICE AND RETAIL BUILDING
 1738 Pearl Street
 Boulder, Colorado 80302

JOB NO. 0659

Midyette architects p.c.
 Architecture • Planning • Interior Design
 Boulder, Colorado 80302
 1420 Pearl Street, Suite 201
 (303) 443-9960 Fax 443-9920
 COPYRIGHT 2006
 All drawn and written information duplicated, disclosed, or otherwise appearing herein shall not be used without written consent of Midyette architects p.c.