


1
SCALE: 1/8" = 1'-0"

FRST FLOOR PLAN

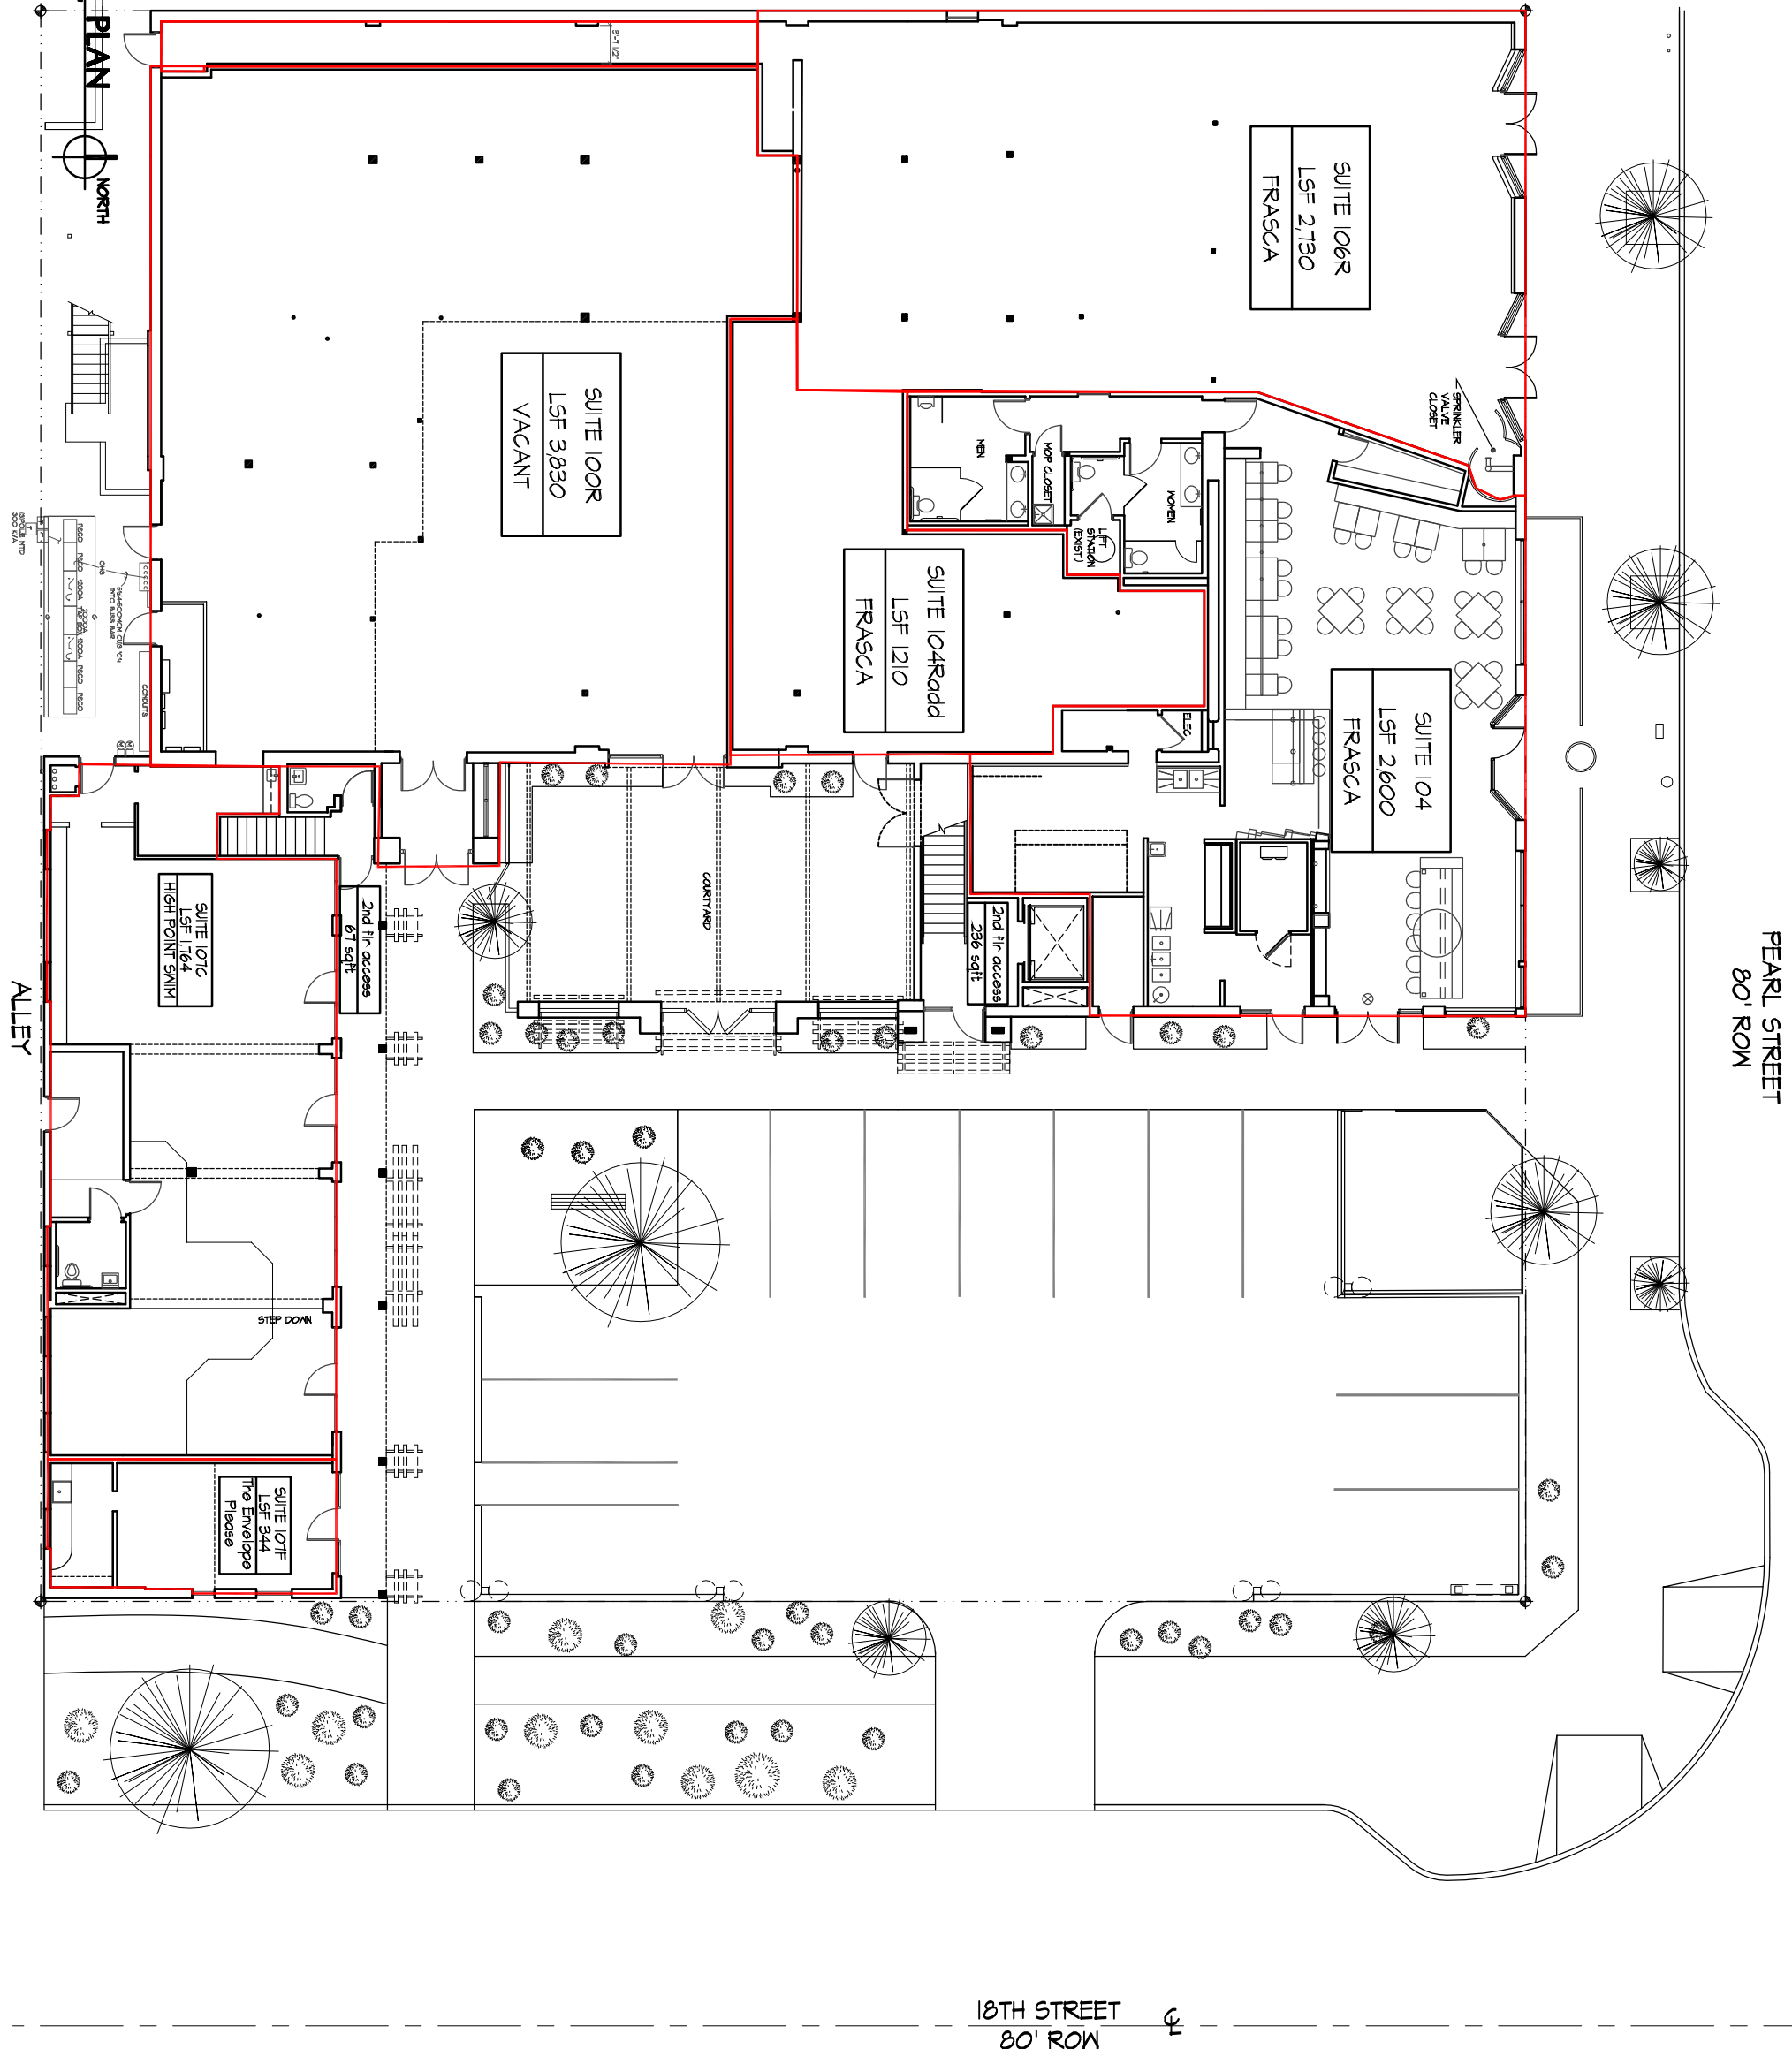

PEARL STREET
80' ROW

18TH STREET
80' ROW

psmp
 Pearl Street Mall
 Properties, Inc
 1420 Pearl Street, Suite 200
 Boulder, CO 80302

1738 Pearl Street, L.L.C.
 1738 Pearl Street
 Boulder, Colorado 80302
First Floor Plan

SHEET NO:
 1738 1stFlr website
 DATE: 10 JUNE 2010

Midyette architects p.c.
 Architecture • Planning • Interior Design
 Boulder • Santa Fe
 1420 Pearl Street, Suite 201
 Boulder, Colorado 80302
 (303) 443-9960 Fax 443-9920
 COPYRIGHT 2008
 All drawn and written information duplicated, disclosed, or
 otherwise appearing herein shall not be used without
 written consent of Midyette architects p.c.