

COPYRIGHT 2006
 All drawn and written information duplicated, disclosed, or otherwise appearing herein shall not be used without written consent of Midyette architects p.c.

JOB NO. 0660

**2040 14th STEET
 LEASE LOG**
 2040 Fourteenth Street
 Boulder, Colorado 80302


**CONTENTS:
 LEASE LOG**

ISSUE RECORD:

DRAWN: DMC
CHECKED: JNM
REVISED:

DATE: 3/15/2007

SHEET NO. A110

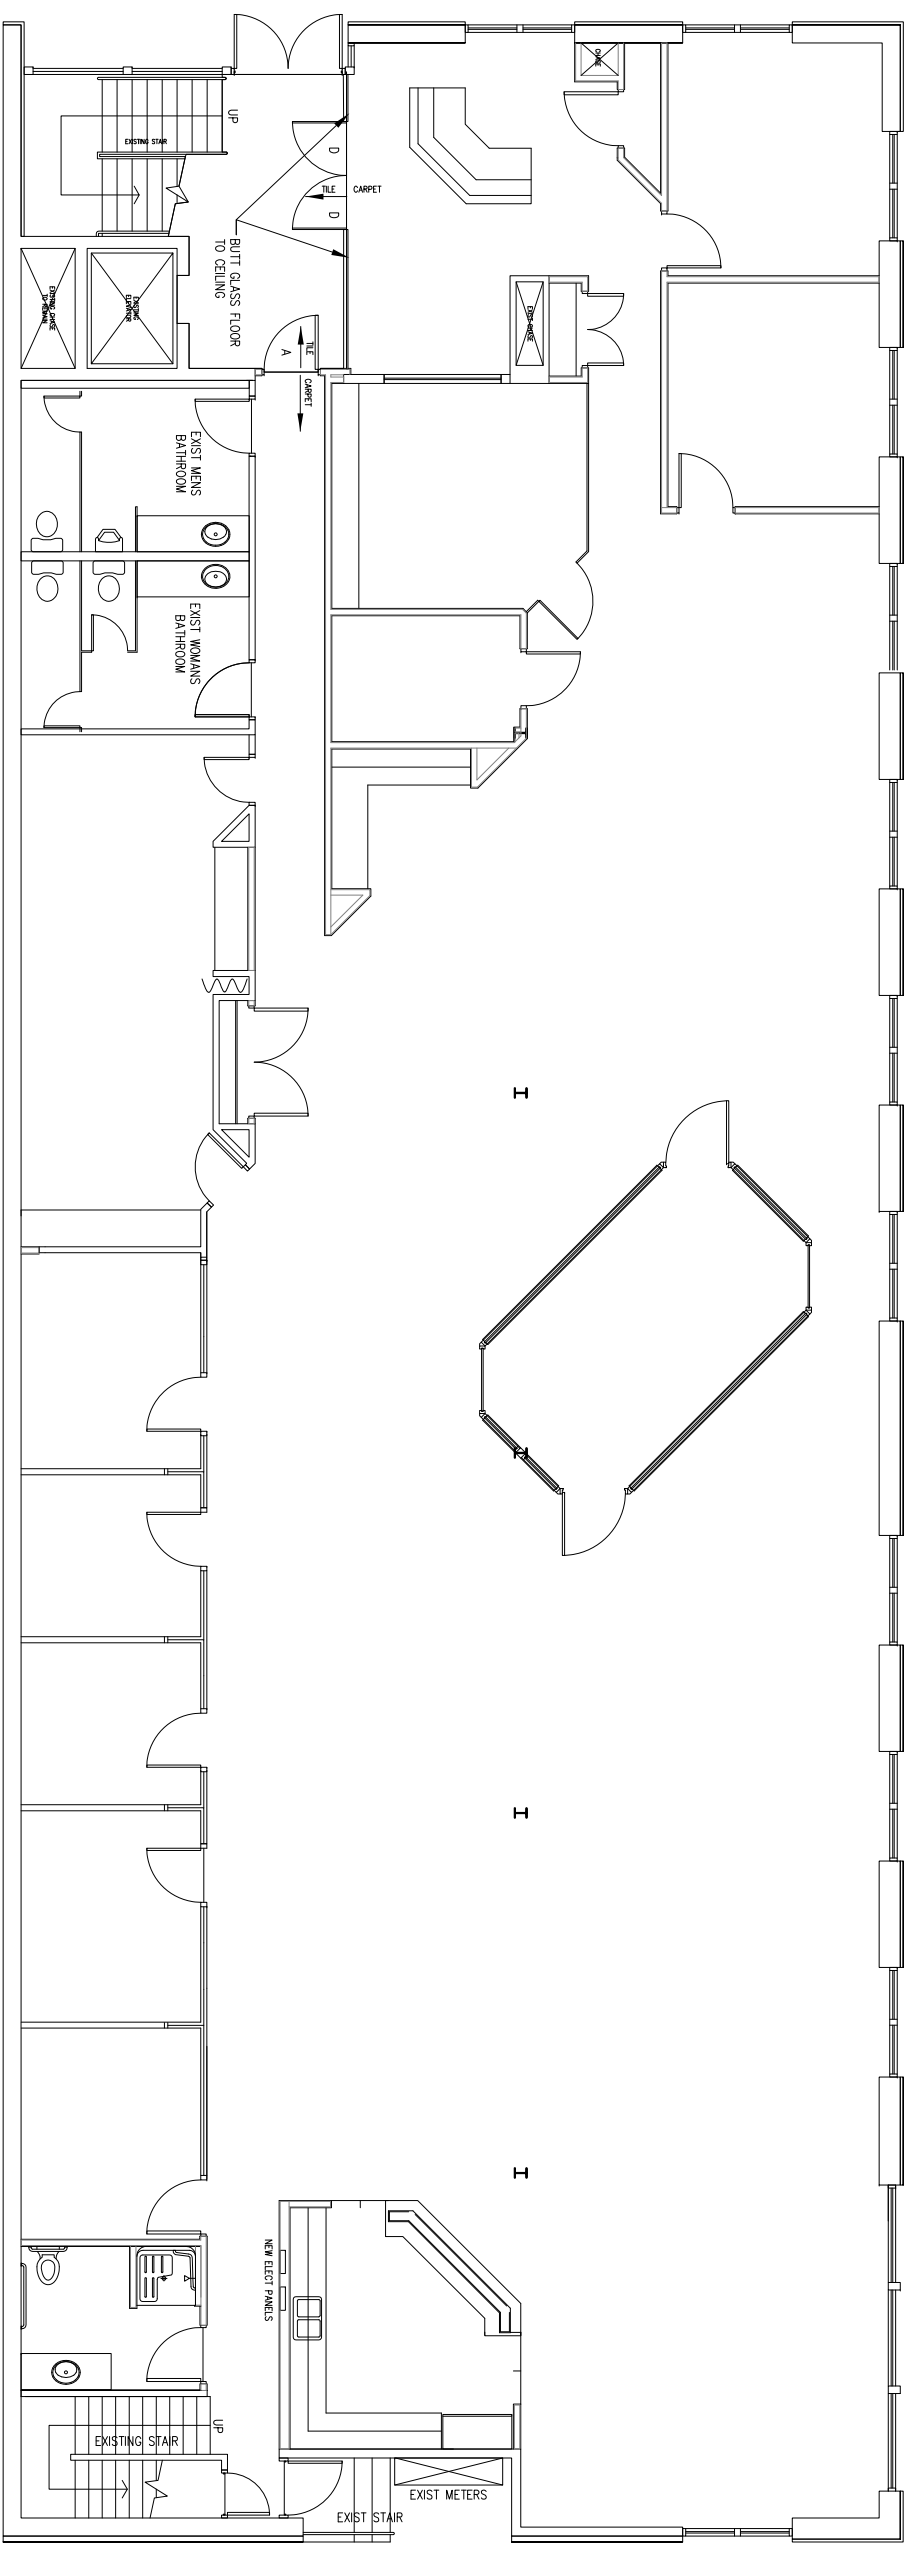

1

MAIN LEVEL FLOOR PLAN

SCALE: 3/32" = 1' - 0"