


**1**  
A140  
SECOND FLOOR PLAN  
1/16" = 1'-0"

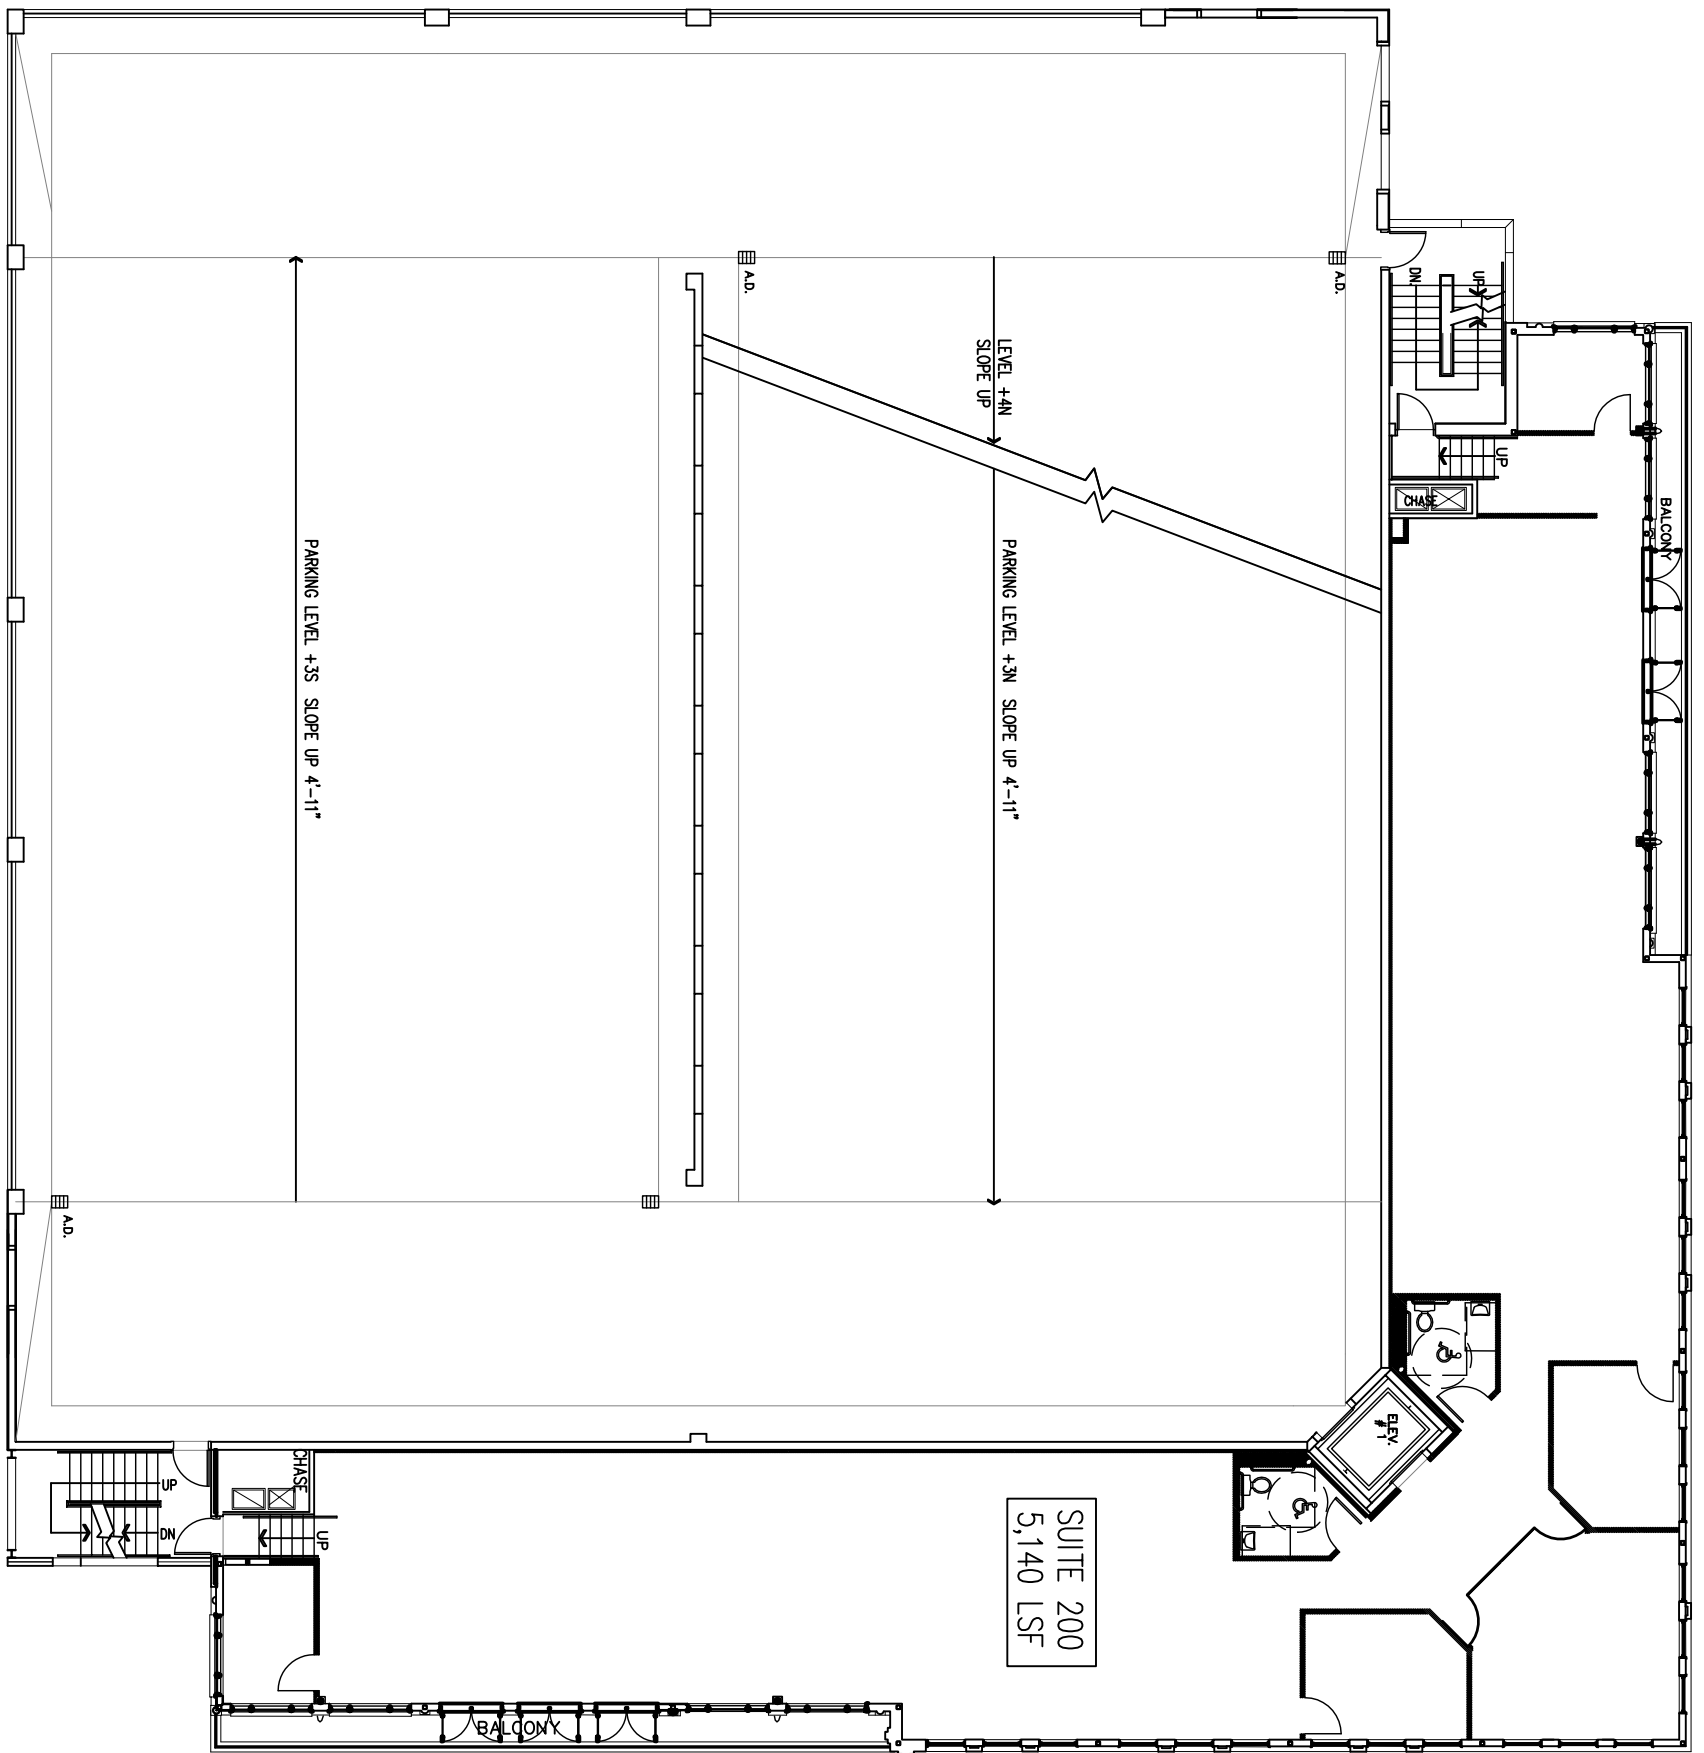

SUITE 200  
5,140 LSF