


1 THIRD FLOOR PLAN
1/16"=1'-0"

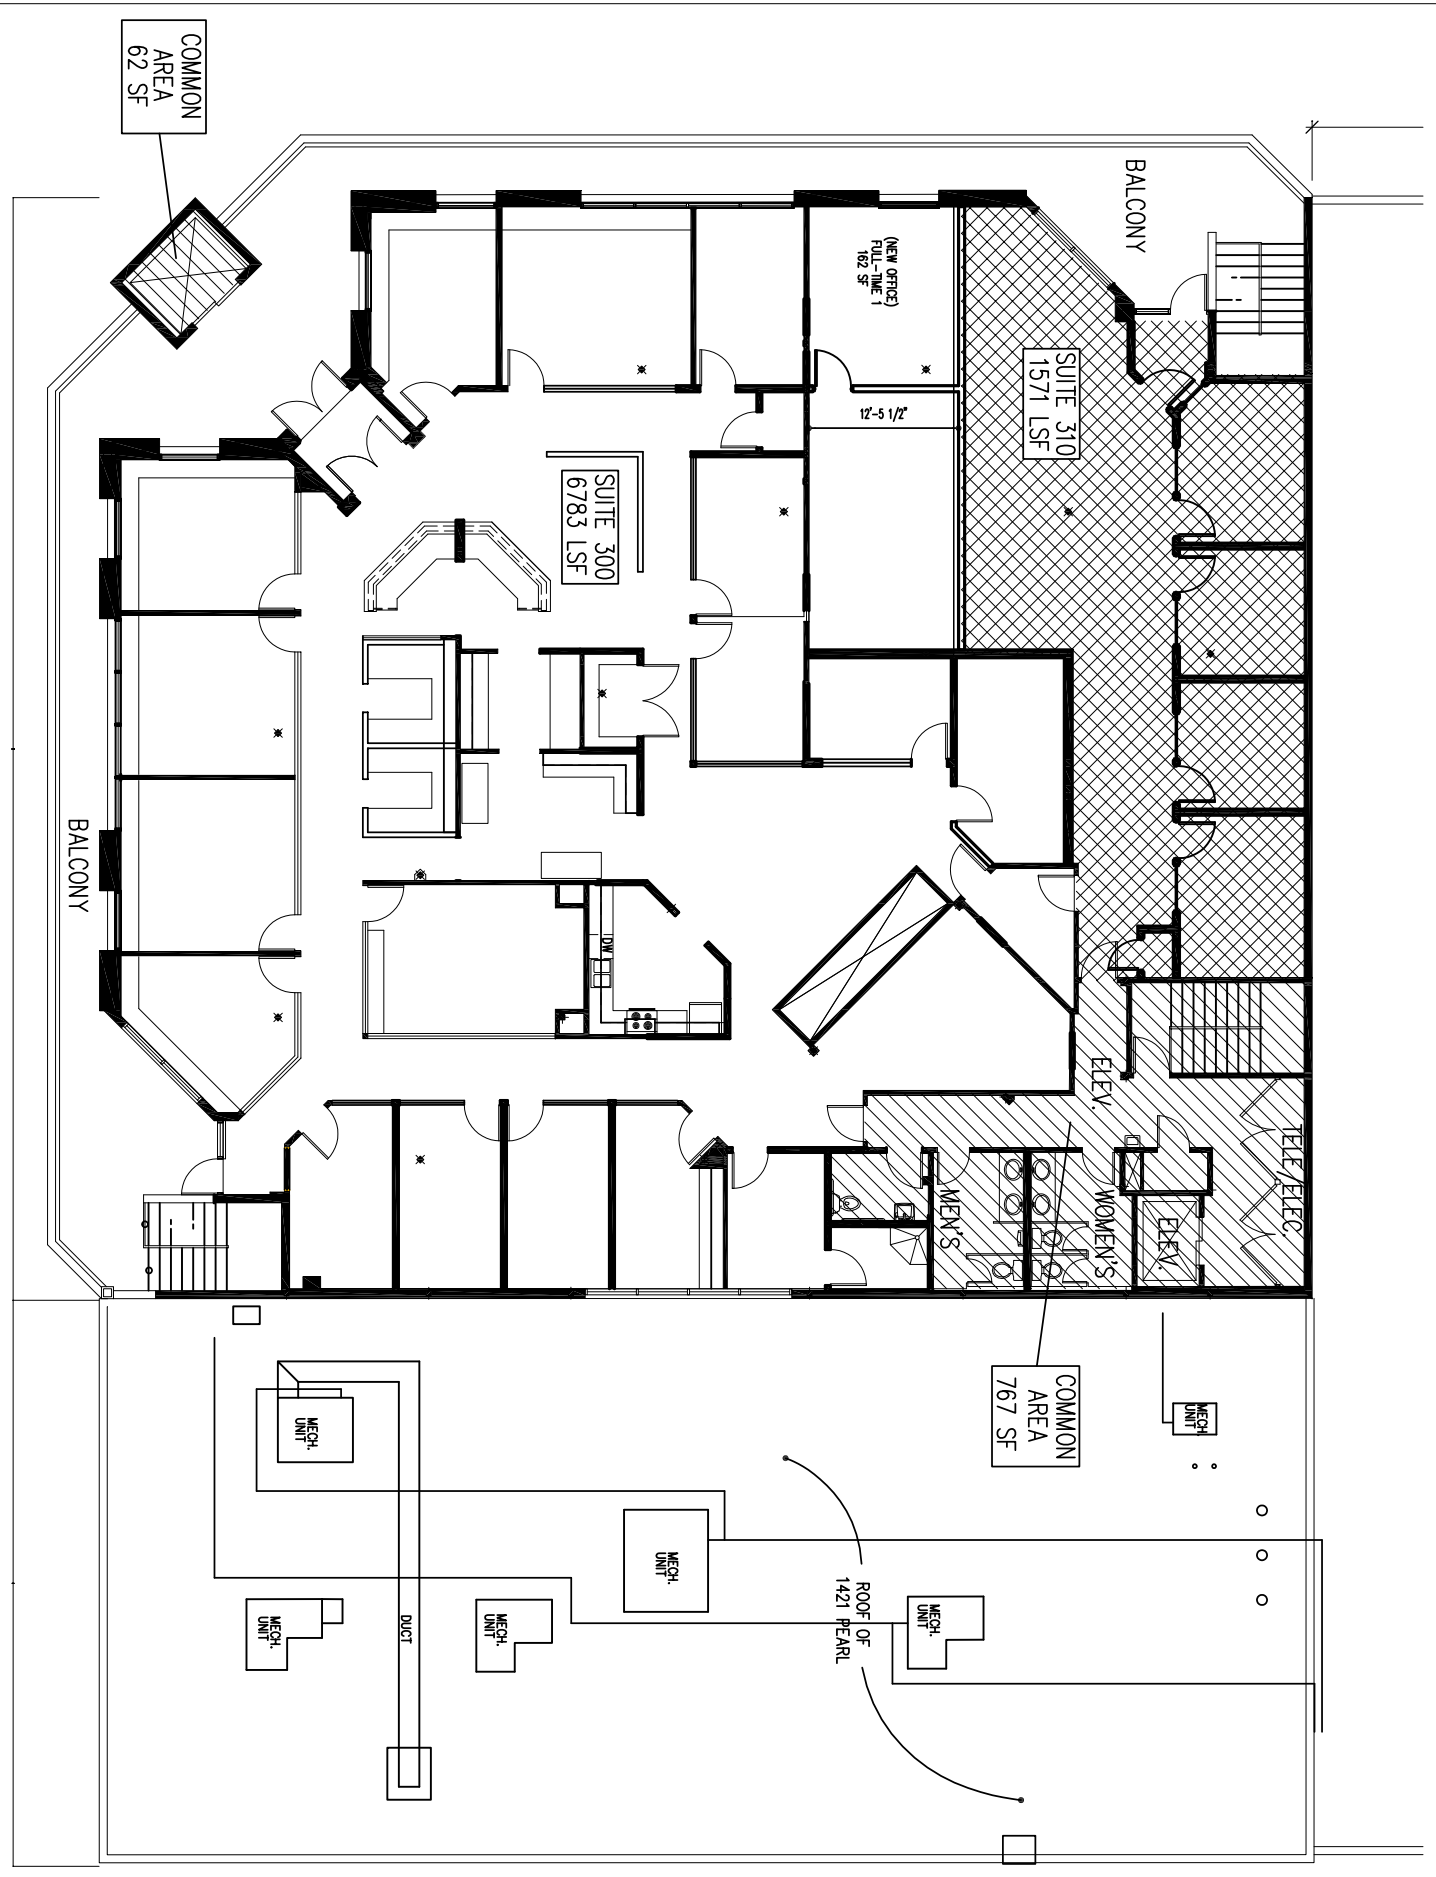

2 FOURTH FLOOR EXTERIOR DECK
1/16"=1'-0"

